



SITE LOCATION PLAN
1:1250

Ownership Boundary

Application Boundary

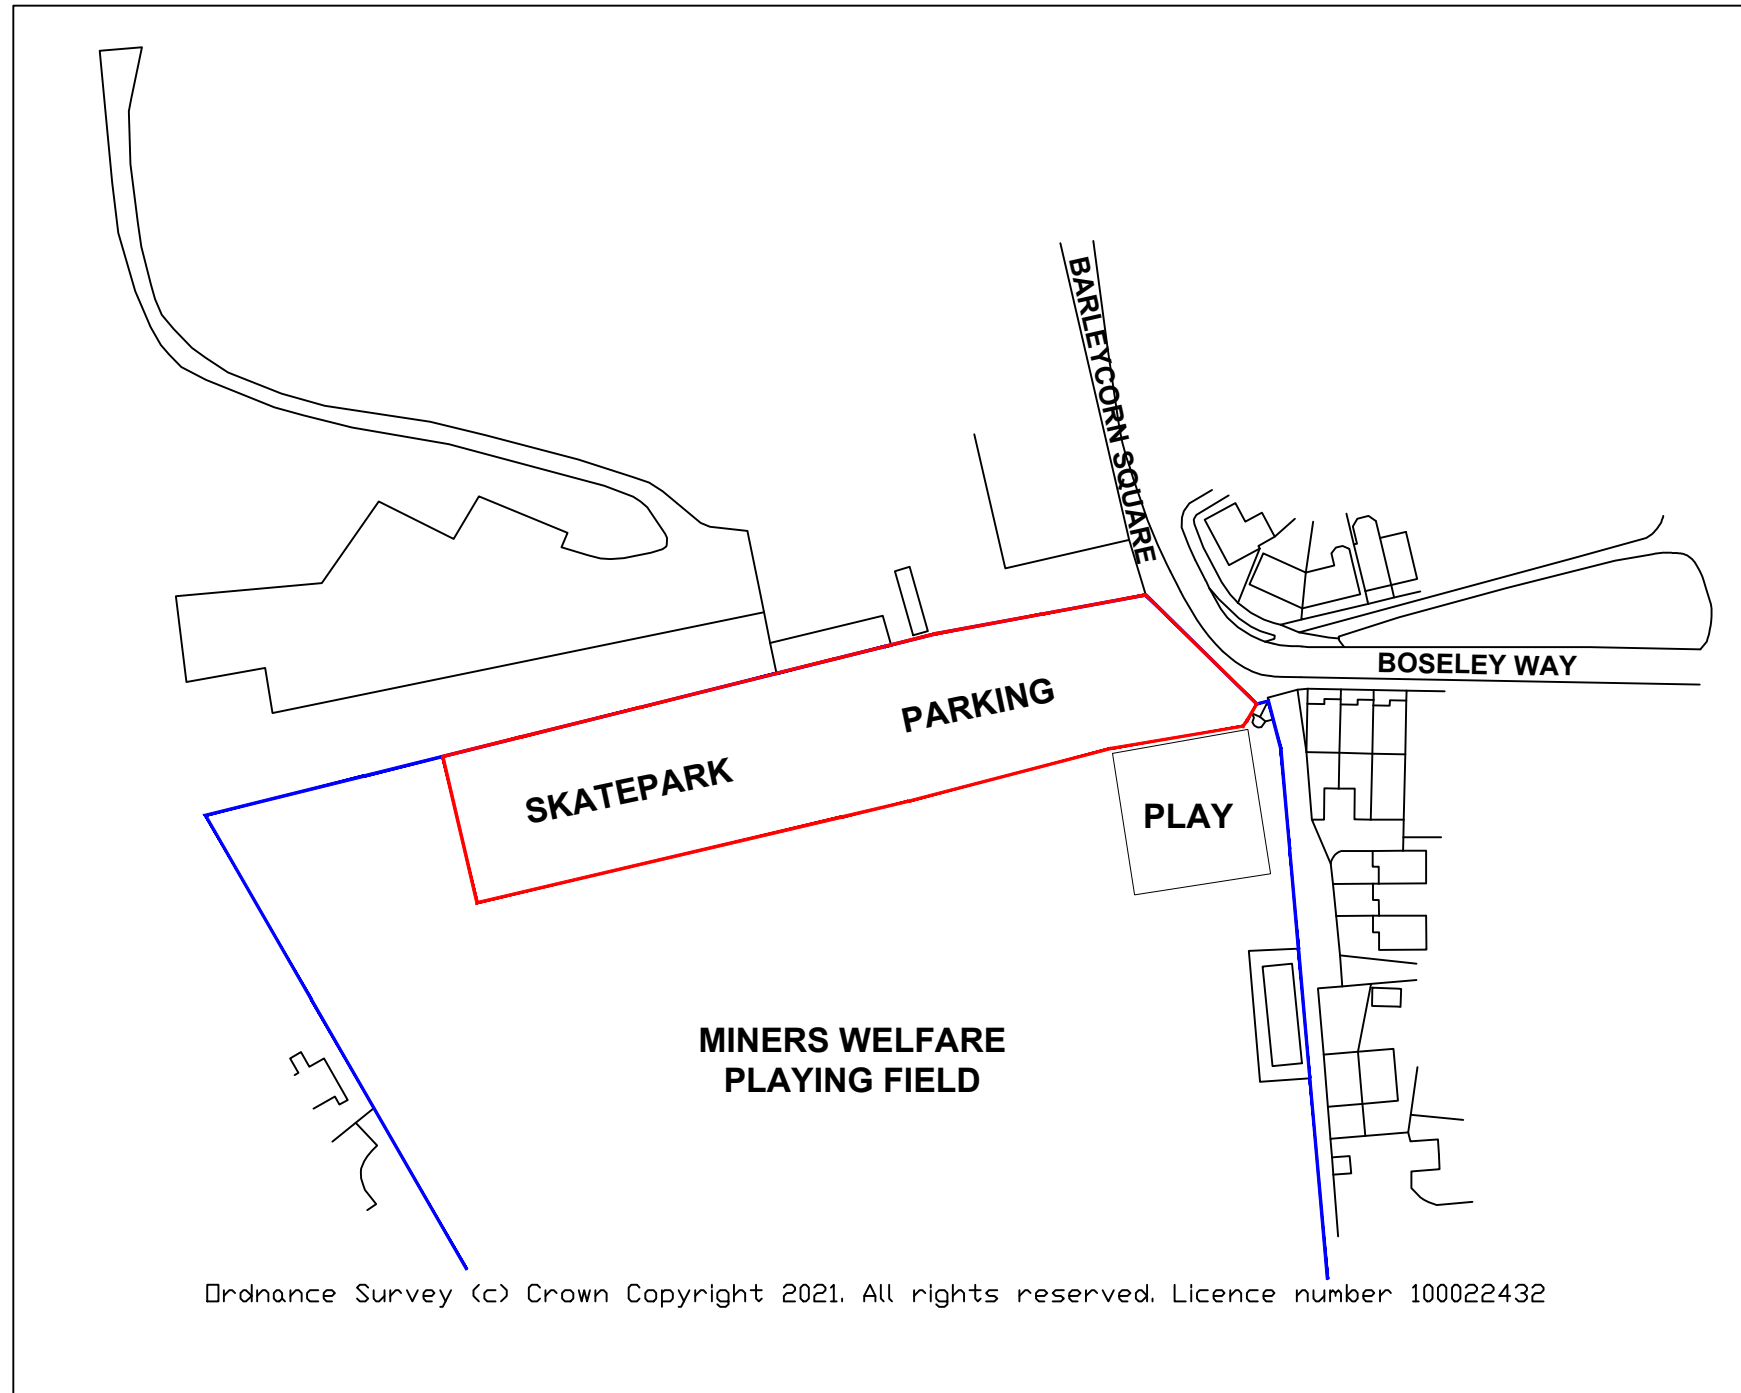

Ordnance Survey (c) Crown Copyright 2021. All rights reserved. Licence number 100022432

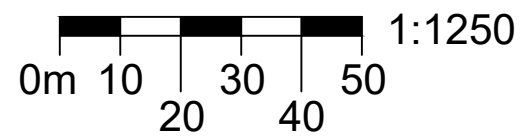


Notes

1. ALL DIMENSIONS IN METRIC UNITS UNLESS OTHERWISE STATED.

A Existing play area 19.01.22 indicated on site plan, as requested.

Rev	Description	Date
-----	-------------	------

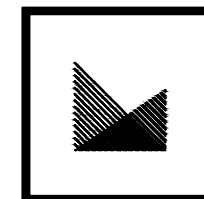

MAVERICK
SKATEPARKS

OFFICE +44 (0) 1202 607475
www.maverickskateparks.co.uk
Registered in England as Maverick Industries Ltd No.6202977
REGISTERED OFFICE - Unit G2, Arena Business Centre,
Holyrood Close, Poole, Dorset BH17 7FP

Project **CINDERFORD**

Title **SITE LOCATION PLAN**

Status **PLANNING**

Drawn MW	Date 19.01.22	Status PL
Check SR	Date 19.01.22	Checked ✓
Drwg No. 002	Rev A	Scale 1:1250@A3