



DIMENSION PLAN  
1:100

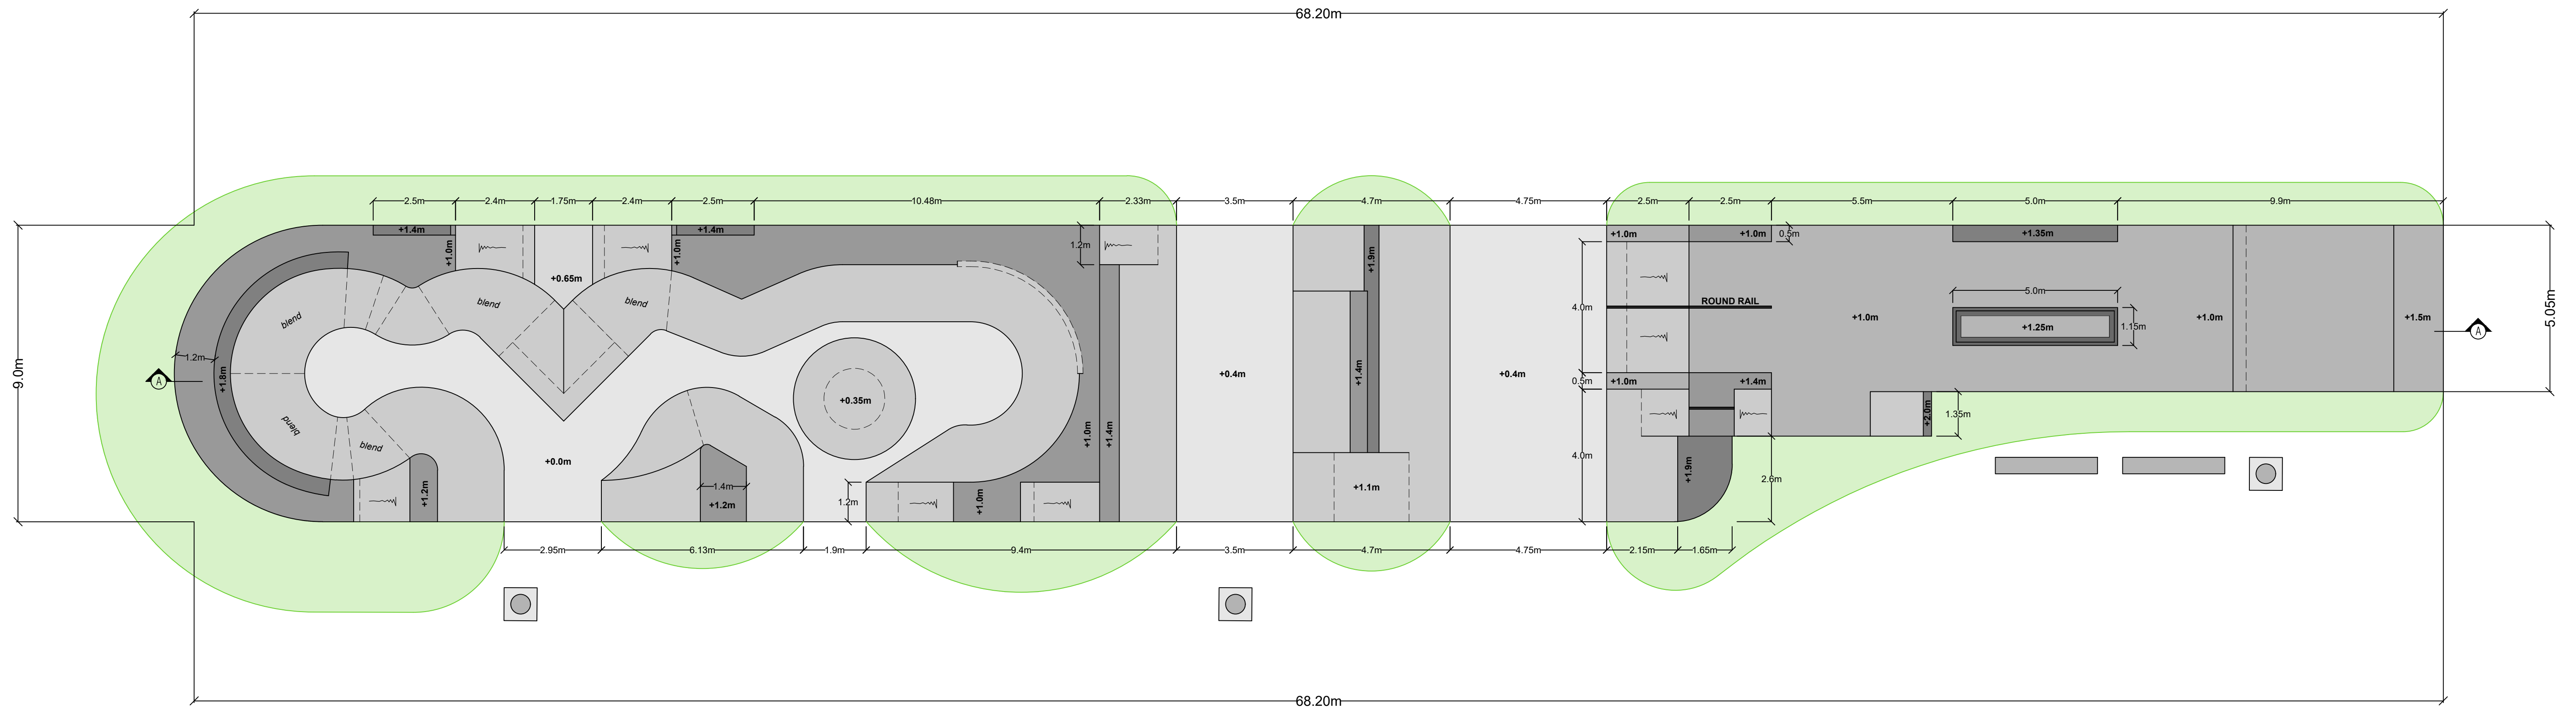

SECTION A-A  
1:100

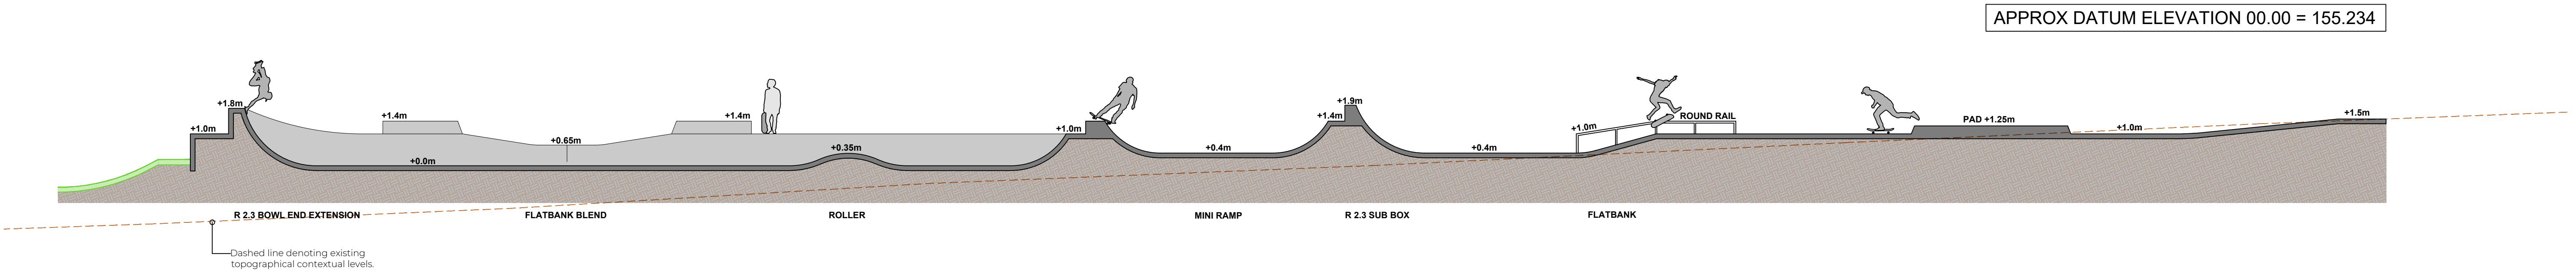

Rev	Description	Date	Notes
.	.	.	.

1. ALL DIMENSIONS IN METERS UNLESS OTHERWISE STATED.

0m 1 2 3 4 1:100

Project <b>CINDERFORD</b>				
Title <b>DIMENSION PLAN</b>				
Status <b>CONCEPT 4</b>				
Drawn MW	Dwg. Chk. SR	Date Chk. 10.12.21	Approved SR	Date Approv. 10.12.21
Scale 1:100@A1	Status FI	Rev *		
Drawing No. 003				